

町道路線の区域変更について


道路法(昭和27年法律第180号)第18条第 1 項の規定に基づき、下記のとおり町道の区域を変更する。

その関係図面は告示の日から 1 ヶ月間、設楽町役場建設課において一般の縦覧に供する。

令和 7 年12月 9 日
設楽町長 土 屋 浩

区域変更路線

路線 番号	道路の 種 類	路 線 名	新旧 別	道 路 の 区 域		
				区 間	敷地の幅員 (m)	延長 (m)
122	町道	平野清崎線	旧	田内字インベ1-2 清崎字箱上38-4	2.2～6.3	1,363.2
			新	田内字インベ1-2 清崎字箱上38-4	2.2～6.3	1,363.2

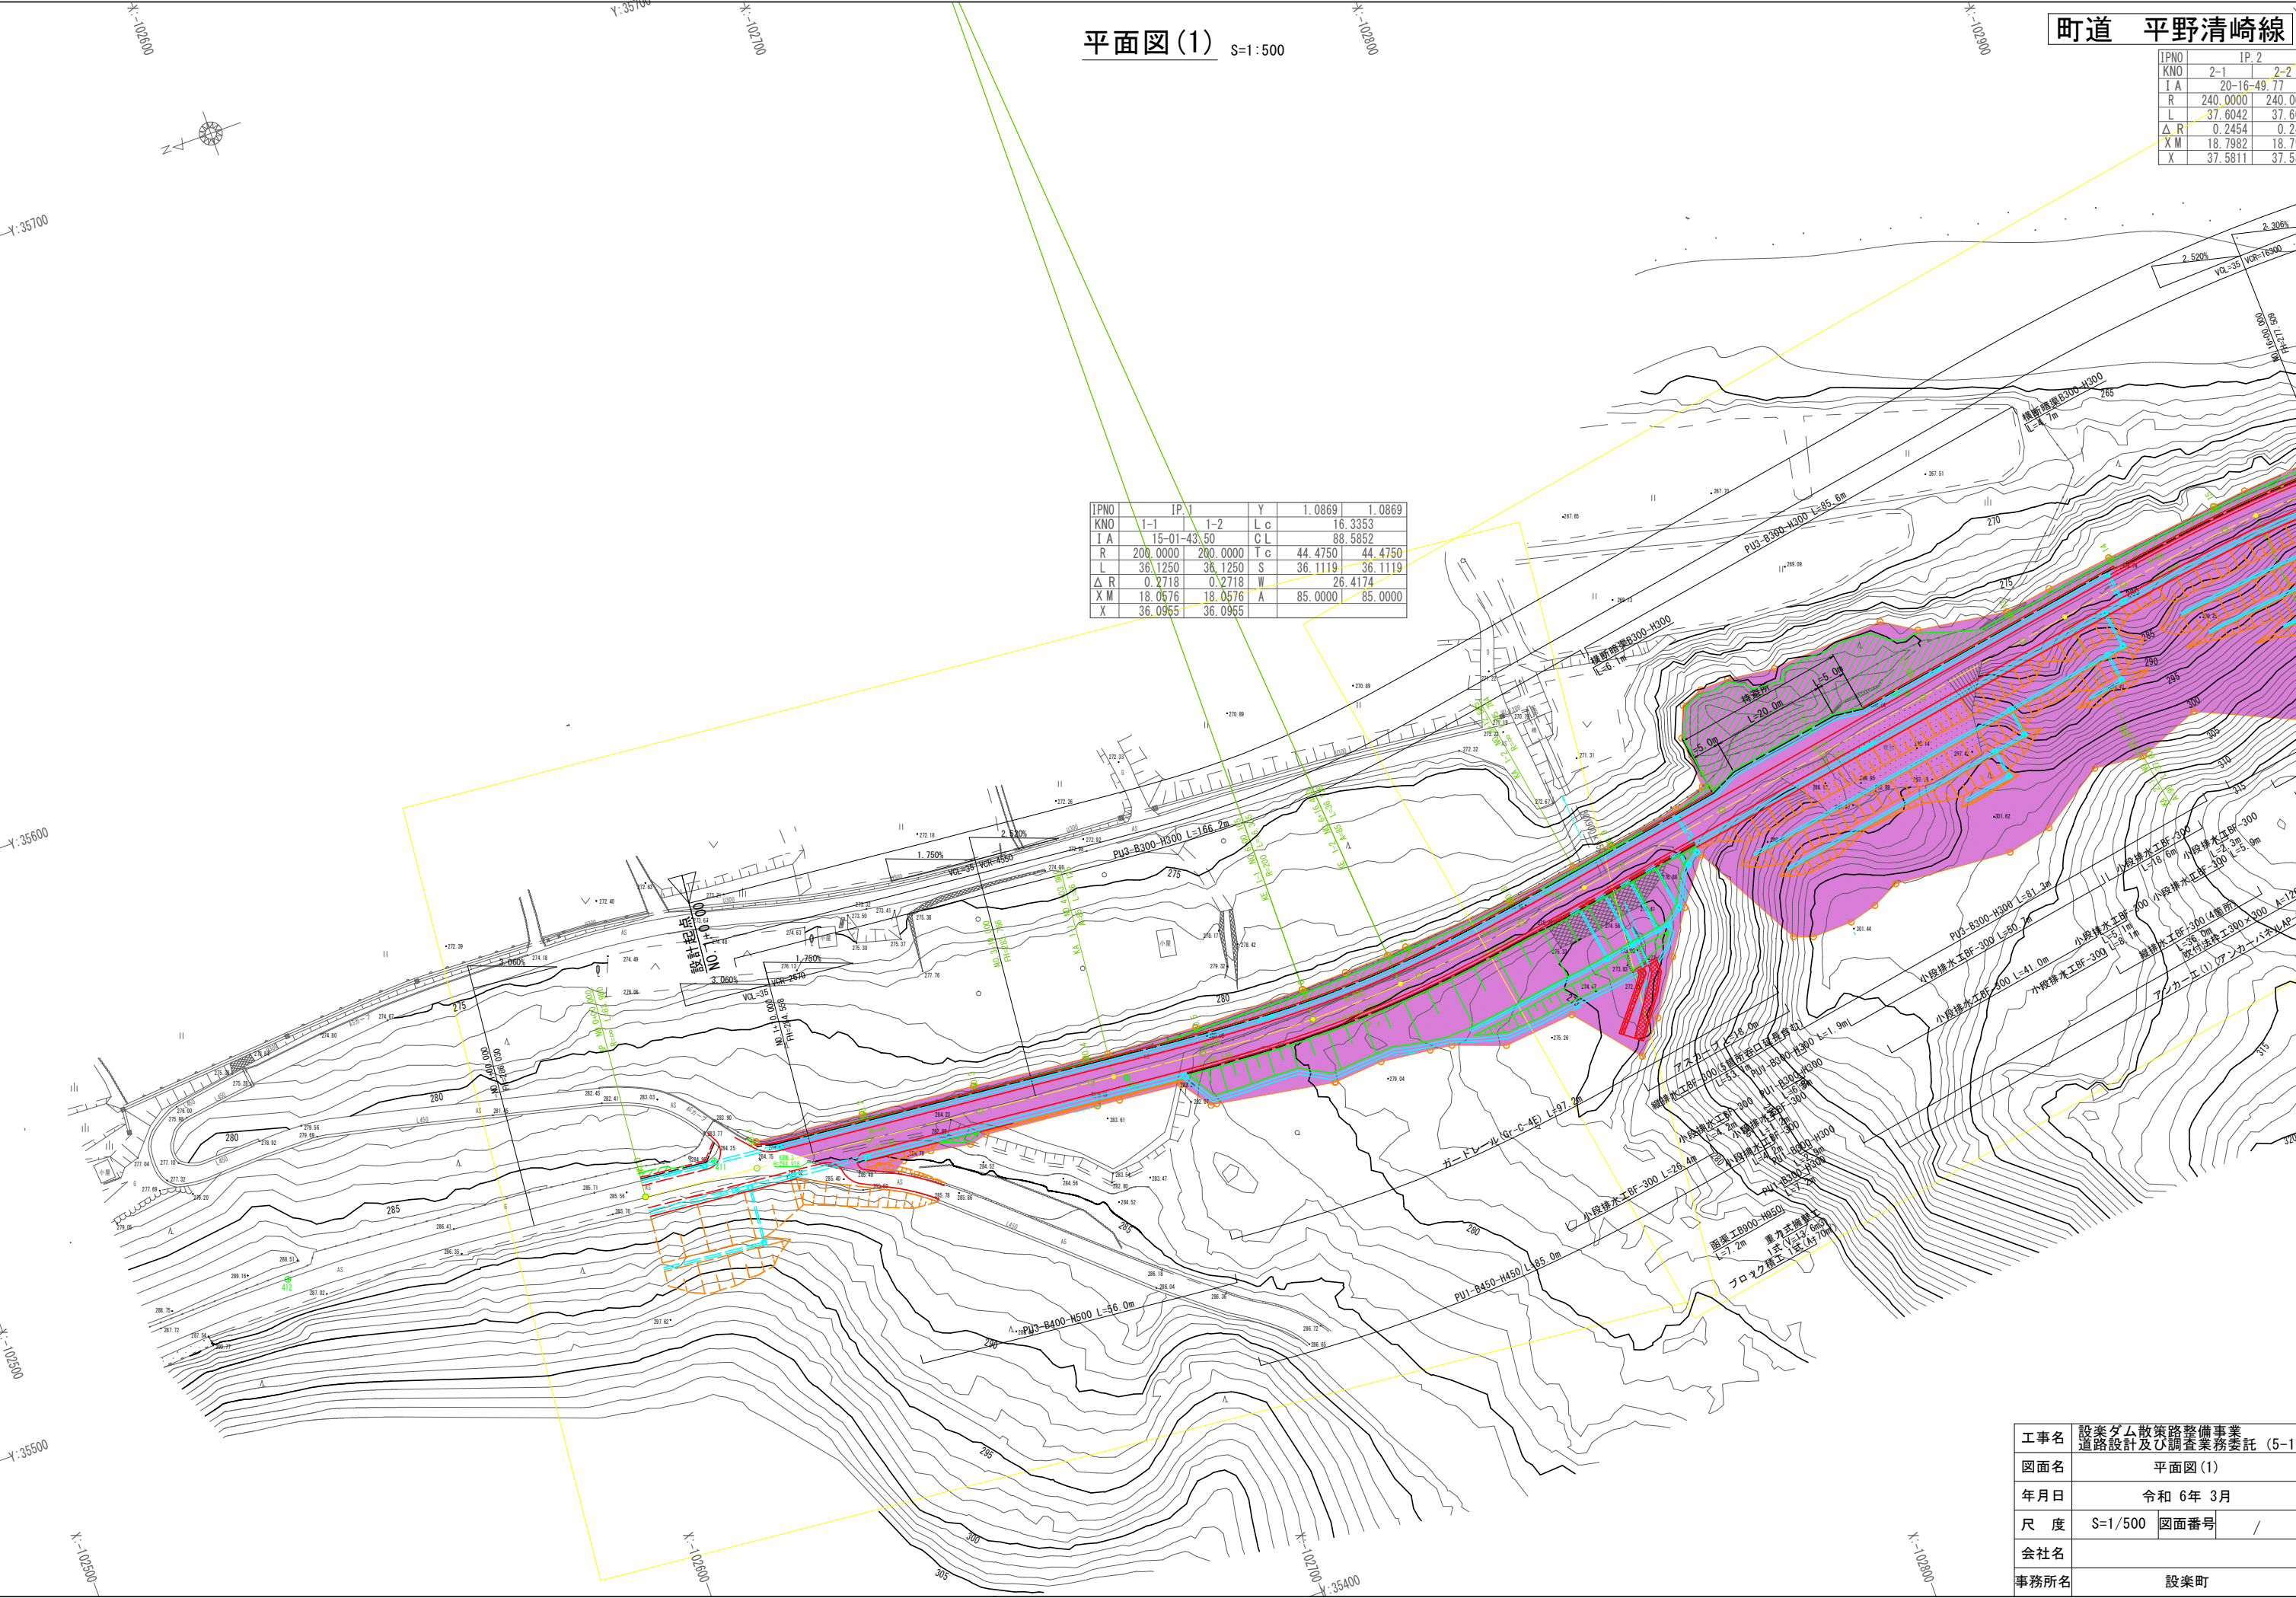


平面図(1) S=1:500

町道 平野清崎線

IPNO	IP 2	
KNO	2-1	2-2
I A	20-16-49.77	
R	240.0000	240.0000
L	37.6042	37.6042
Δ R	0.2454	0.2454
X M	18.7982	18.7982
X	37.5811	37.5811

IPNO	IP 1		Y	1.0869	1.0869
KNO	1-1	1-2	L c	16.3353	
I A	15-01-43.50		C L	88.5852	
R	200.0000	200.0000	I c	44.4750	44.4750
L	36.1250	36.1250	S	36.1119	36.1119
Δ R	0.2718	0.2718	W	26.4174	
X M	18.0676	18.0676	A	85.0000	85.0000
X	36.0955	36.0955			

工事名	設楽ダム散策路整備事業 道路設計及び調査業務委託 (5-1)		
図面名	平面図(1)		
年月日	令和 6年 3月		
尺 度	S=1/500	図面番号	/
会社名			
事務所名	設楽町		

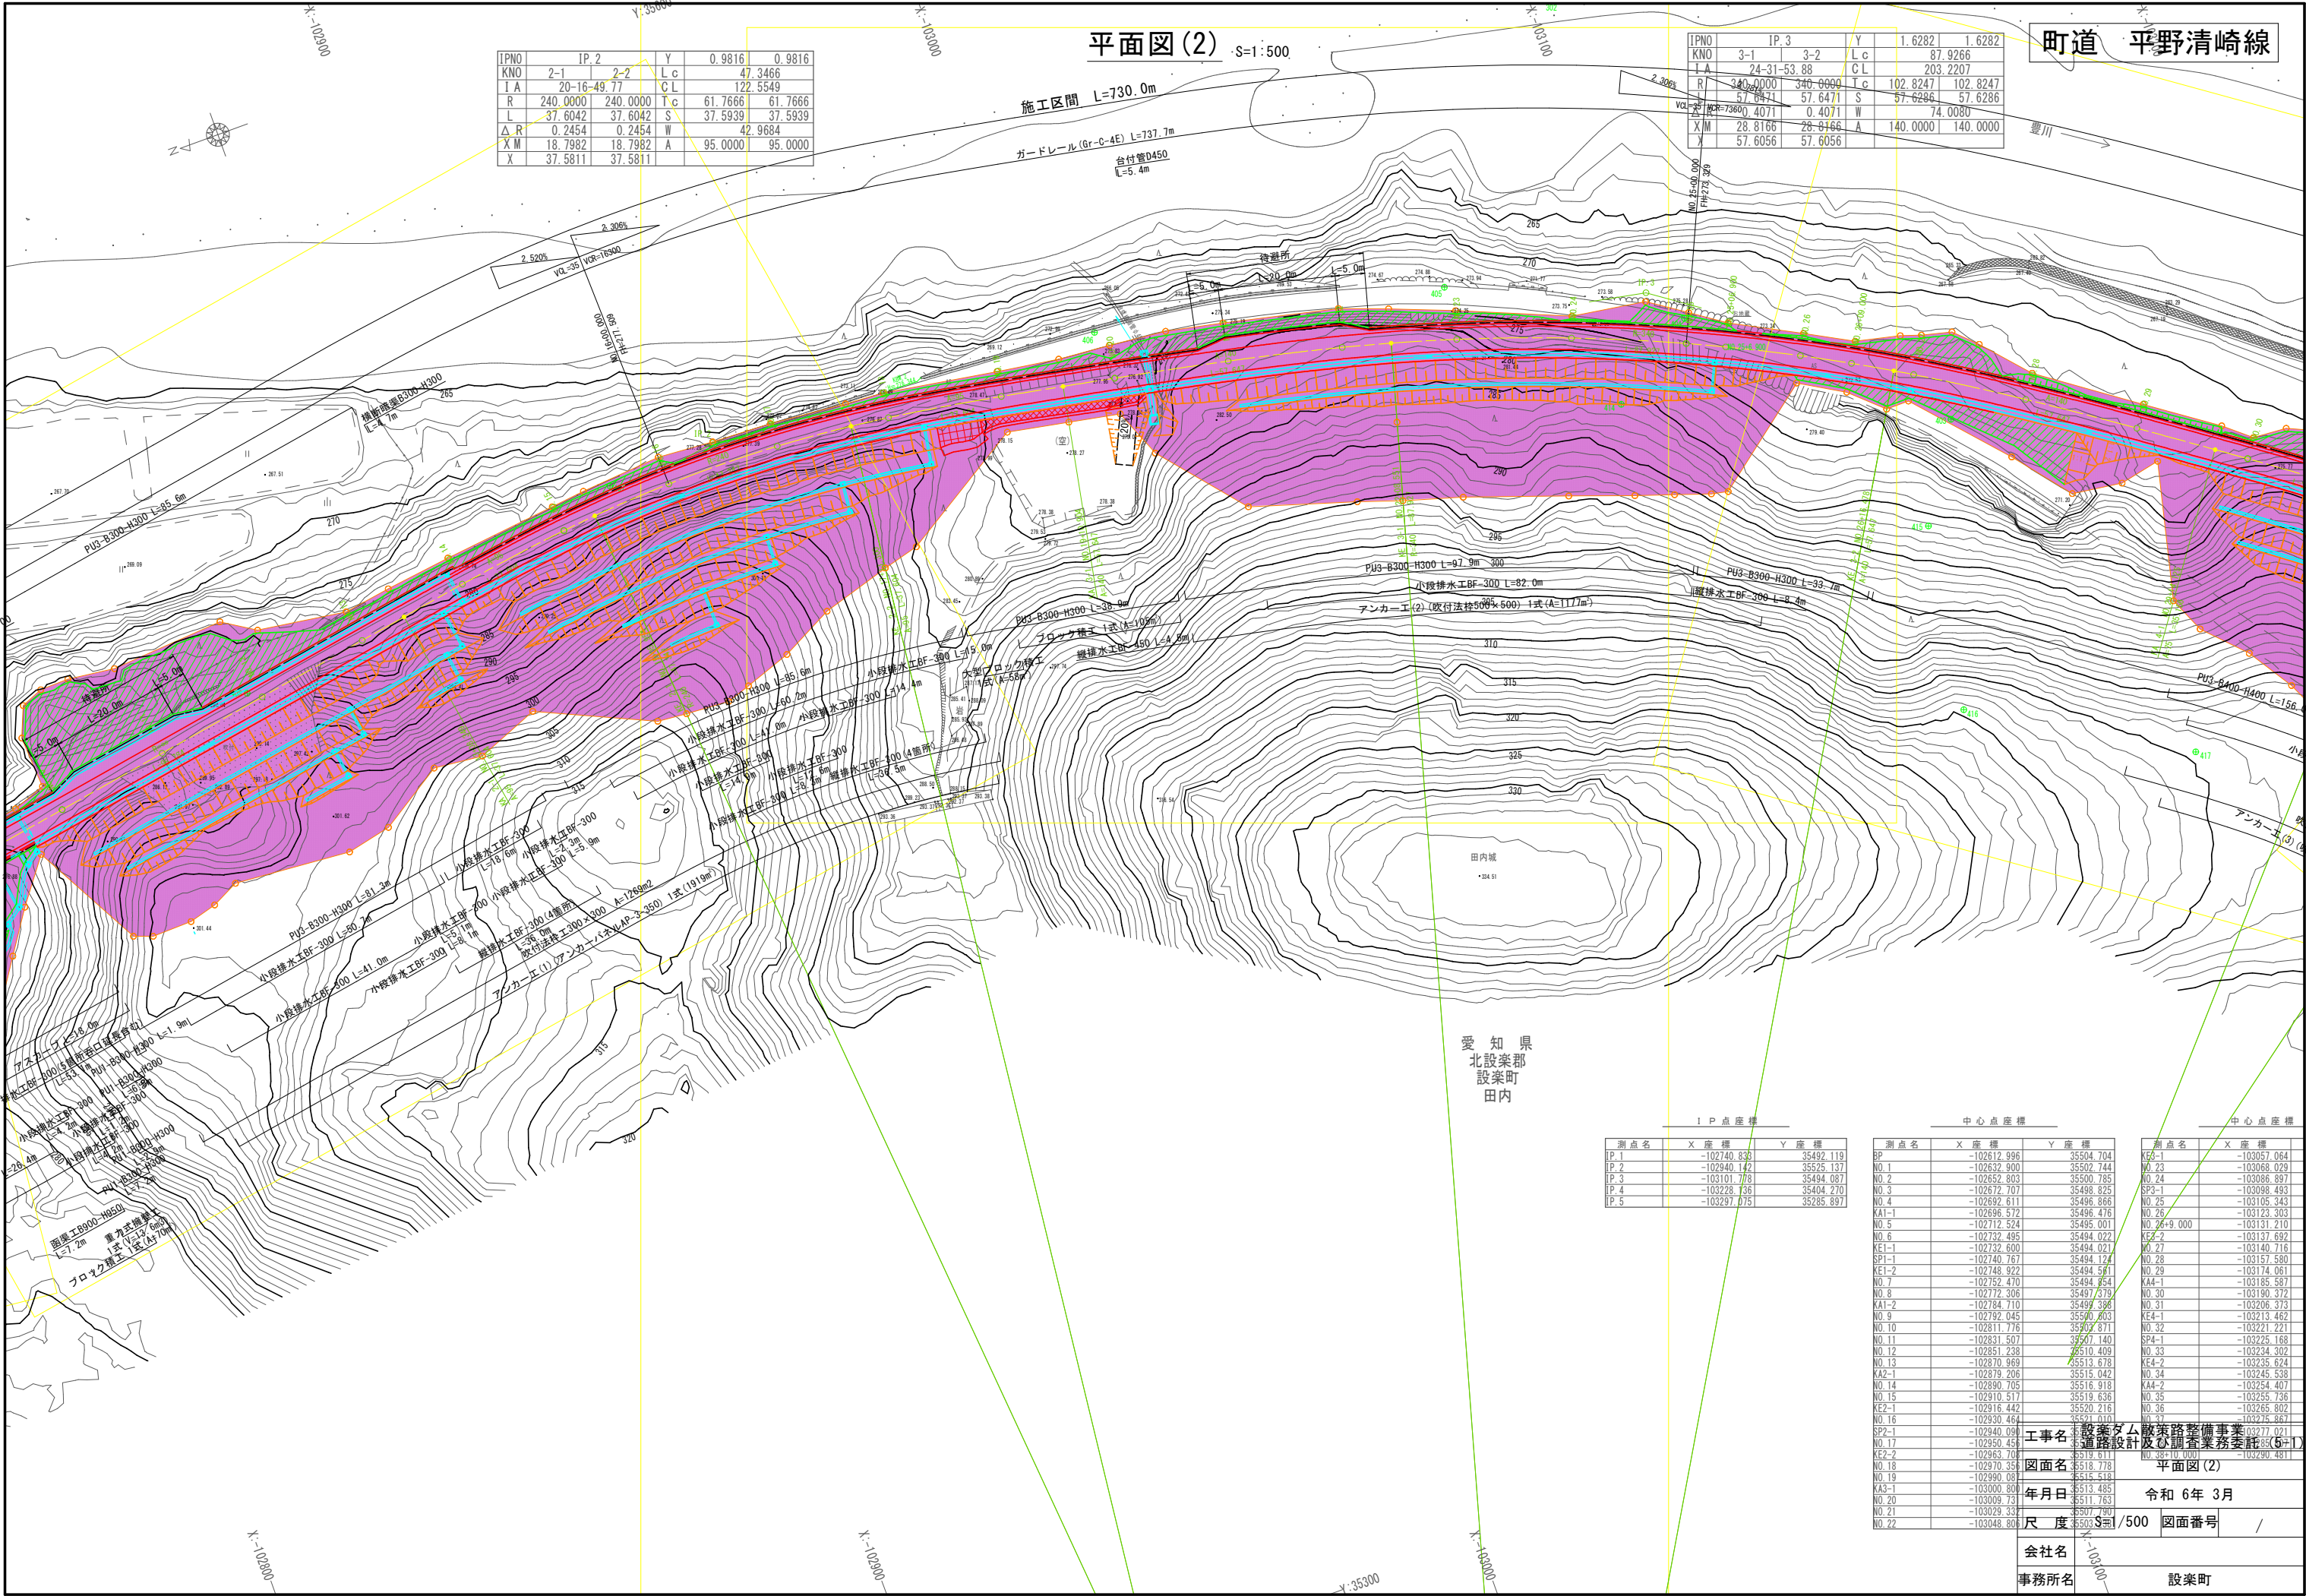

IPNO	IP. 2		Y	0.9816	0.9816
KNO	2-1	2-2	L c	47.3466	
I A	20-16-49.77		C L	122.5549	
R	240.0000	240.0000	T c	61.7666	61.7666
L	37.6042	37.6042	S	37.5939	37.5939
Δ R	0.2454	0.2454	W	42.9684	
X M	18.7982	18.7982	A	95.0000	95.0000
X	37.5811	37.5811			

IPNO	IP. 3		Y	1.6282	1.6282
KNO	3-1	3-2	L c	87.9266	
I A	24-31-53.88		C L	203.2207	
R	340.0000	340.0000	T c	102.8247	102.8247
L	57.6471	57.6471	S	57.6286	57.6286
Δ R	0.4071	0.4071	W	74.0080	
X M	28.8166	28.8166	A	140.0000	140.0000
X	57.6056	57.6056			

I P 点座標		
測点名	X 座標	Y 座標
BP. 1	-102740.833	35492.119
BP. 2	-102840.142	35525.137
BP. 3	-103101.778	35494.087
BP. 4	-103228.736	35404.270
BP. 5	-103297.075	35285.897

中心点座標		
測点名	X 座標	Y 座標
BP. 1	-102612.996	35504.704
BP. 2	-102632.900	35502.744
BP. 3	-102652.803	35500.785
BP. 4	-102672.707	35498.825
BP. 5	-102692.611	35496.866
BP. 6	-102696.572	35496.866
BP. 7	-102712.524	35495.001
BP. 8	-102732.495	35494.022
BP. 9	-102732.600	35494.022
BP. 10	-102740.767	35494.124
BP. 11	-102748.922	35494.561
BP. 12	-102752.470	35494.854
BP. 13	-102772.306	35497.579
BP. 14	-102784.710	35499.396
BP. 15	-102792.045	35500.603
BP. 16	-102811.776	35502.871
BP. 17	-102831.507	35507.140
BP. 18	-102851.238	35510.409
BP. 19	-102870.969	35513.678
BP. 20	-102879.206	35515.042
BP. 21	-102890.705	35516.918
BP. 22	-102910.517	35519.636
BP. 23	-102916.442	35520.216
BP. 24	-102930.464	35521.010
BP. 25	-102940.090	35521.010
BP. 26	-102950.455	35519.611
BP. 27	-102963.705	35518.778
BP. 28	-102970.355	35515.518
BP. 29	-102990.080	35513.485
BP. 30	-103000.800	35511.763
BP. 31	-103009.730	35507.490
BP. 32	-103029.330	35503.216
BP. 33	-103048.800	35500.000

中心点座標		
測点名	X 座標	Y 座標
BP. 1	-103057.064	
BP. 2	-103068.029	
BP. 3	-103086.897	
BP. 4	-103098.493	
BP. 5	-103105.343	
BP. 6	-103123.303	
BP. 7	-103131.210	
BP. 8	-103137.692	
BP. 9	-103140.716	
BP. 10	-103157.580	
BP. 11	-103174.061	
BP. 12	-103185.587	
BP. 13	-103190.372	
BP. 14	-103206.373	
BP. 15	-103213.462	
BP. 16	-103221.221	
BP. 17	-103225.168	
BP. 18	-103234.302	
BP. 19	-103235.624	
BP. 20	-103245.538	
BP. 21	-103254.407	
BP. 22	-103255.736	
BP. 23	-103265.802	
BP. 24	-103275.867	
BP. 25	-103277.021	
BP. 26	-103290.481	

工事名 設楽町 設楽郡 設楽町 田内 町道 平野清崎線 道路設計及び調査業務委託 (5-D)


図面名 平面図(2)

年 月 日 令和 6 年 3 月

尺 度 1/500 図面番号 /

会社名

事務所名 設楽町

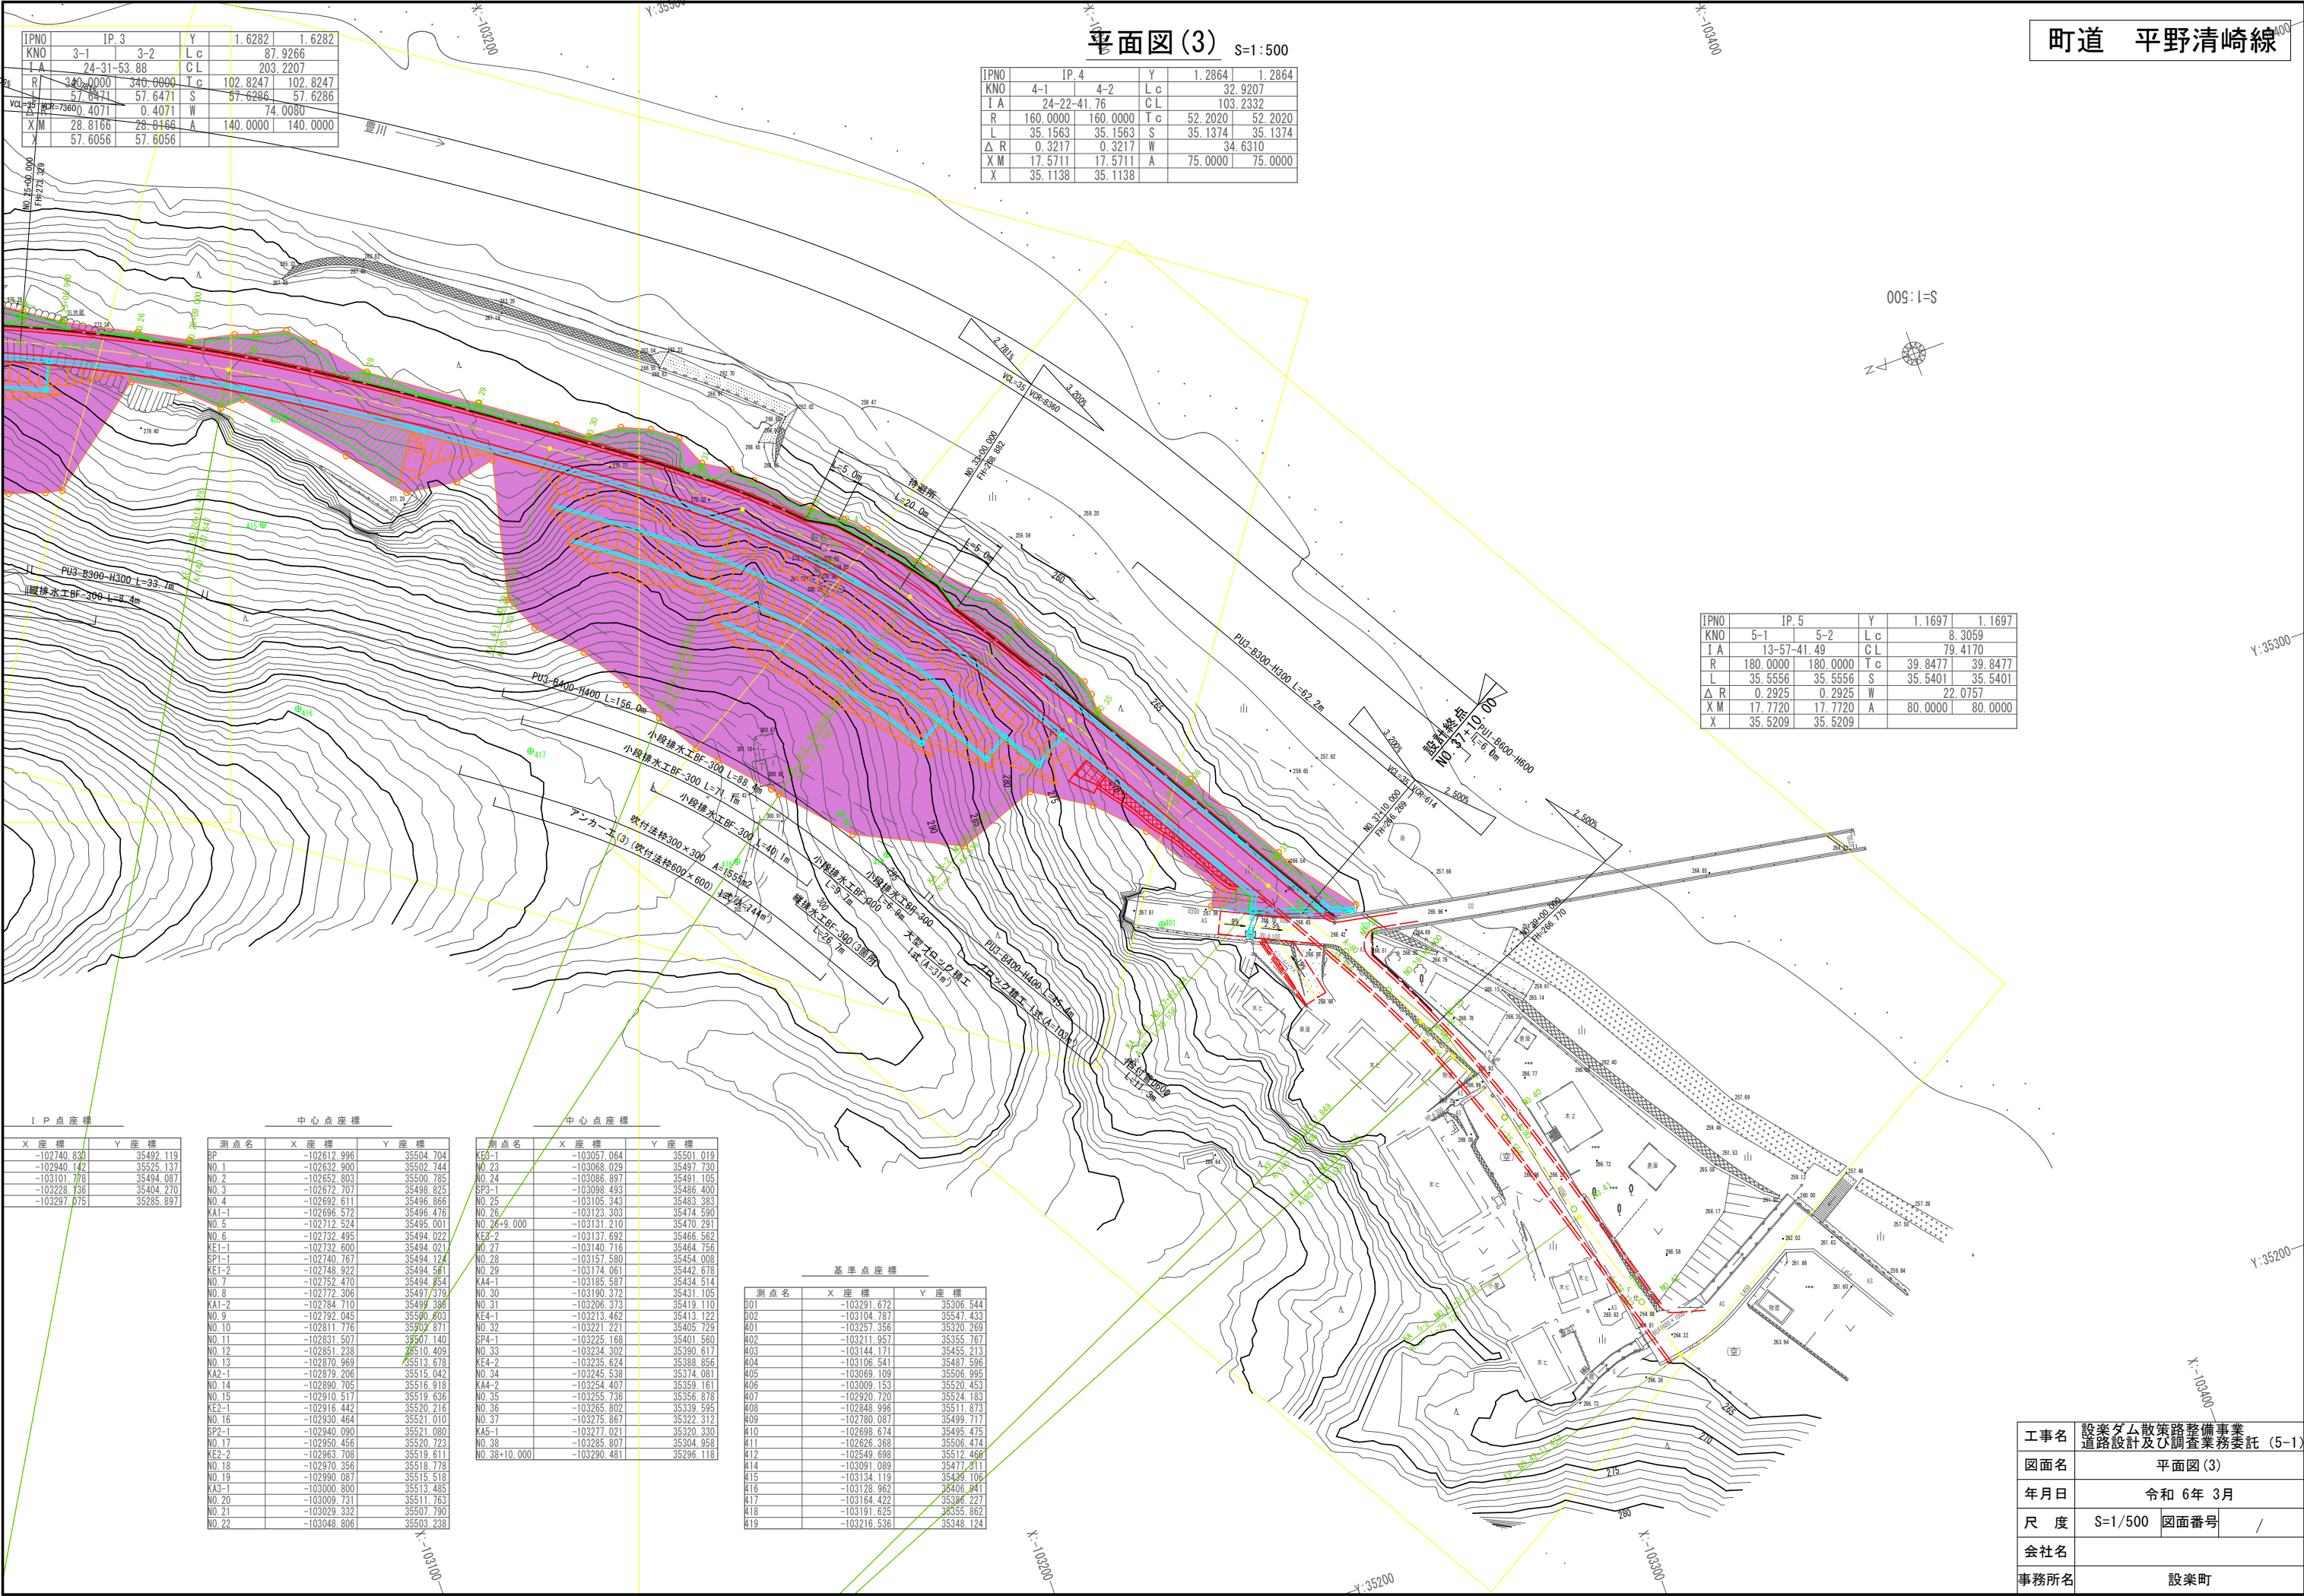

IPNO	IP.3		Y	1.6282	1.6282
KNO	3-1	3-2	Lc	87.9266	
I A	24-31-53.88		CL	203.2207	
R	340.0000	340.0000	Tc	102.8247	102.8247
L	57.6471	57.6471	S	57.6286	57.6286
Δ R	73600.4071	0.4071	W	74.0080	
X M	28.8166	28.8166	A	140.0000	140.0000
X	57.6056	57.6056			

IPNO	IP.4		Y	1.2864	1.2864
KNO	4-1	4-2	Lc	32.9207	
I A	24-22-41.76		CL	103.2332	
R	160.0000	160.0000	Tc	52.2020	52.2020
L	35.1563	35.1563	S	35.1374	35.1374
Δ R	0.3217	0.3217	W	34.6310	
X M	17.5711	17.5711	A	75.0000	75.0000
X	35.1138	35.1138			

IPNO	IP.5		Y	1.1697	1.1697
KNO	5-1	5-2	Lc	8.3059	
I A	13-57-41.49		CL	79.4170	
R	180.0000	180.0000	Tc	39.8477	39.8477
L	35.5556	35.5556	S	35.5401	35.5401
Δ R	0.2925	0.2925	W	22.0757	
X M	17.7720	17.7720	A	80.0000	80.0000
X	35.5209	35.5209			

IP点座標		中心点座標		中心点座標		基準点座標	
X座標	Y座標	測点名	X座標	Y座標	測点名	X座標	Y座標
-102740.830	35492.119	BP	-102612.996	35504.704	KE0-1	-103057.064	35501.019
-102840.142	35525.137	NO.1	-102632.900	35502.744	NO.23	-103068.029	35497.730
-103101.778	35494.087	NO.2	-102652.803	35500.785	NO.24	-103086.897	35491.105
-103228.736	35404.270	NO.3	-102672.707	35498.825	SP3-1	-103098.493	35486.400
-103297.075	35285.897	NO.4	-102692.611	35496.866	NO.25	-103105.343	35483.383
		KA1-1	-102696.572	35496.476	NO.26	-103123.303	35474.590
		NO.5	-102712.524	35495.001	NO.26+9.000	-103131.210	35470.291
		NO.6	-102732.485	35494.022	KE2-2	-103137.692	35466.562
		KE1-1	-102732.600	35494.021	NO.27	-103140.716	35464.756
		SP1-1	-102740.767	35494.124	NO.28	-103157.580	35454.008
		KE1-2	-102748.922	35494.561	NO.29	-103174.061	35442.678
		NO.7	-102752.470	35494.854	KA4-1	-103185.587	35434.514
		NO.8	-102772.306	35497.379	NO.30	-103190.372	35431.105
		KA1-2	-102784.710	35499.389	NO.31	-103206.373	35419.110
		NO.9	-102792.045	35500.603	KE4-1	-103213.462	35413.122
		NO.10	-102811.776	35502.871	NO.32	-103221.221	35405.729
		NO.11	-102831.507	35507.140	SP4-1	-103225.168	35401.560
		NO.12	-102851.238	35510.409	NO.33	-103234.302	35390.617
		NO.13	-102870.969	35513.678	KE4-2	-103235.624	35388.856
		KA2-1	-102879.206	35515.042	NO.34	-103245.538	35374.081
		NO.14	-102890.705	35516.918	KA4-2	-103254.407	35359.161
		NO.15	-102910.517	35519.636	NO.35	-103255.736	35356.878
		KE2-1	-102916.442	35520.216	NO.36	-103265.802	35339.595
		NO.16	-102930.464	35521.010	NO.37	-103275.867	35322.312
		SP2-1	-102940.090	35521.080	KA5-1	-103277.021	35320.330
		NO.17	-102950.456	35520.723	NO.38	-103285.807	35304.958
		KE2-2	-102963.708	35519.611	NO.38+10.000	-103290.481	35296.118
		NO.18	-102970.356	35518.778			
		NO.19	-102990.087	35515.518			
		KA3-1	-103000.800	35513.485			
		NO.20	-103009.731	35511.763			
		NO.21	-103029.332	35507.790			
		NO.22	-103048.806	35503.238			

基準点座標		
測点名	X座標	Y座標
001	-103291.672	35306.544
002	-103104.121	35547.433
003	-103257.356	35320.269
004	-103211.957	35355.767
005	-103144.171	35455.213
006	-103106.541	35487.596
007	-103069.109	35506.995
008	-103009.153	35520.453
009	-102920.720	35524.183
010	-102848.996	35511.873
011	-102780.081	35499.717
012	-102698.674	35495.475
013	-102626.688	35506.474
014	-102549.698	35512.468
015	-103091.089	35477.811
016	-103134.119	35449.106
017	-103128.962	35406.941
018	-103184.422	35386.227
019	-103191.625	35355.862
020	-103216.536	35348.124

工事名	設楽ダム散策路整備事業 道路設計及び調査業務委託 (5-1)		
図面名	平面図(3)		
年月日	令和 6年 3月		
尺度	S=1/500	図面番号	/
会社名			
事務所名	設楽町		